




SikaBond® Reinforced Bituminous Membrane - Membrane Only - Drainage - Internal Vertical Wall

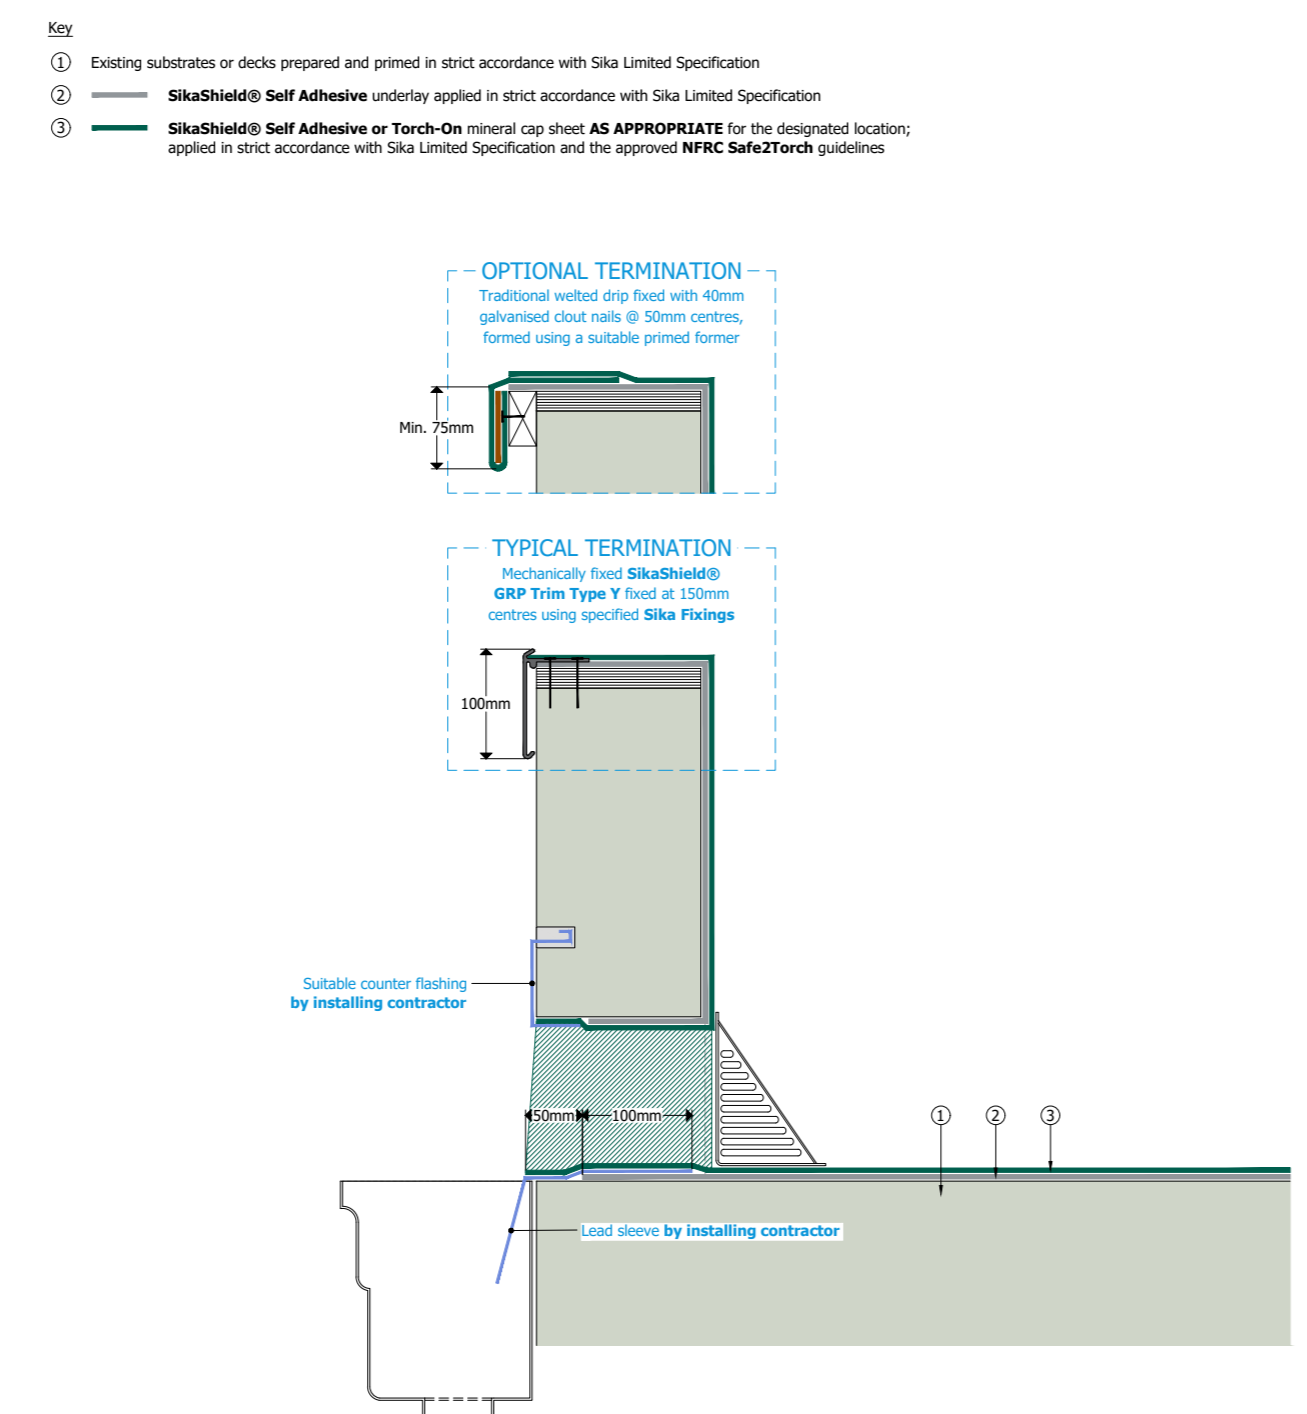


SikaBond® Reinforced Bituminous Membrane - Membrane Only - Drainage - Horizontal Over Edge

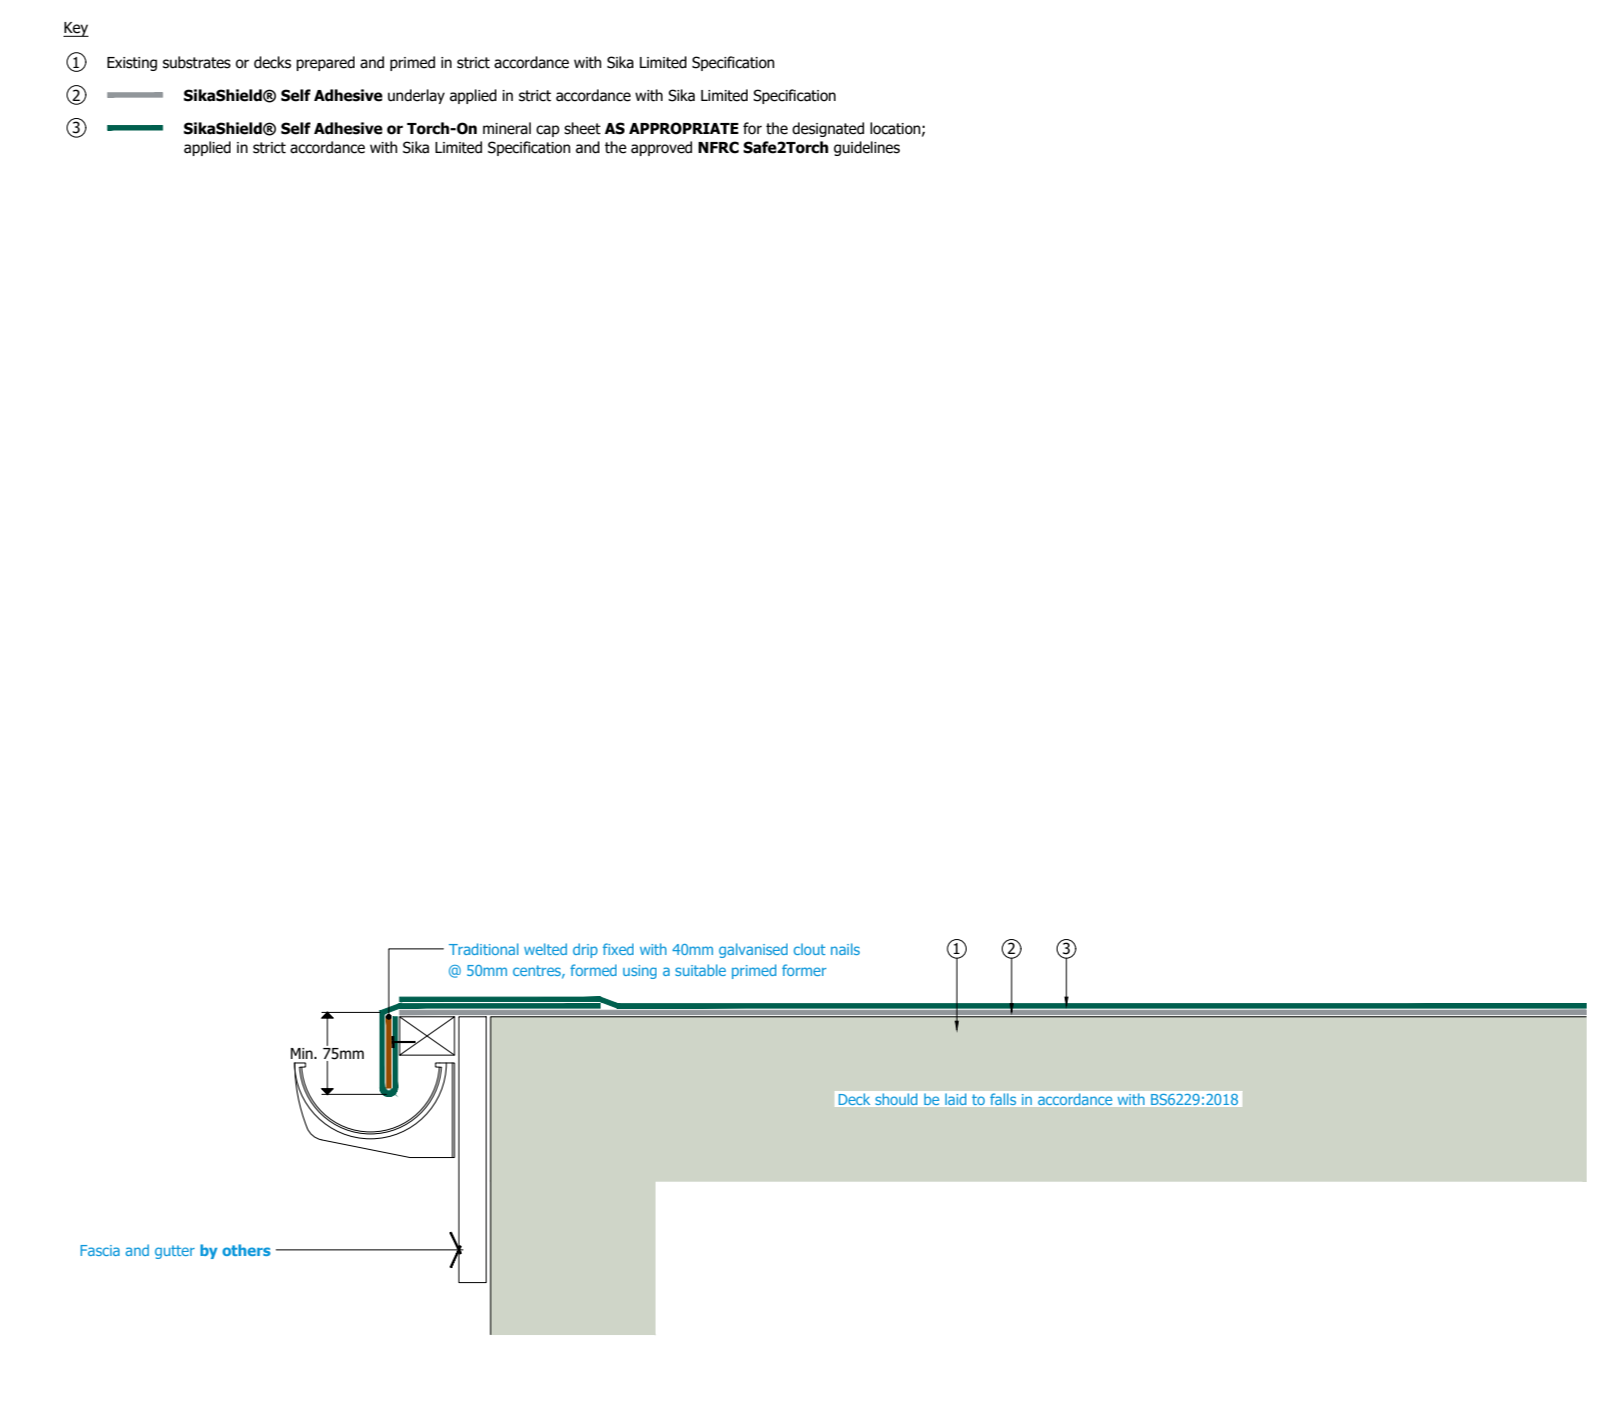


SikaBond® Reinforced Bituminous Membrane - Membrane Only - Drainage - Drip Edge to External Gutter

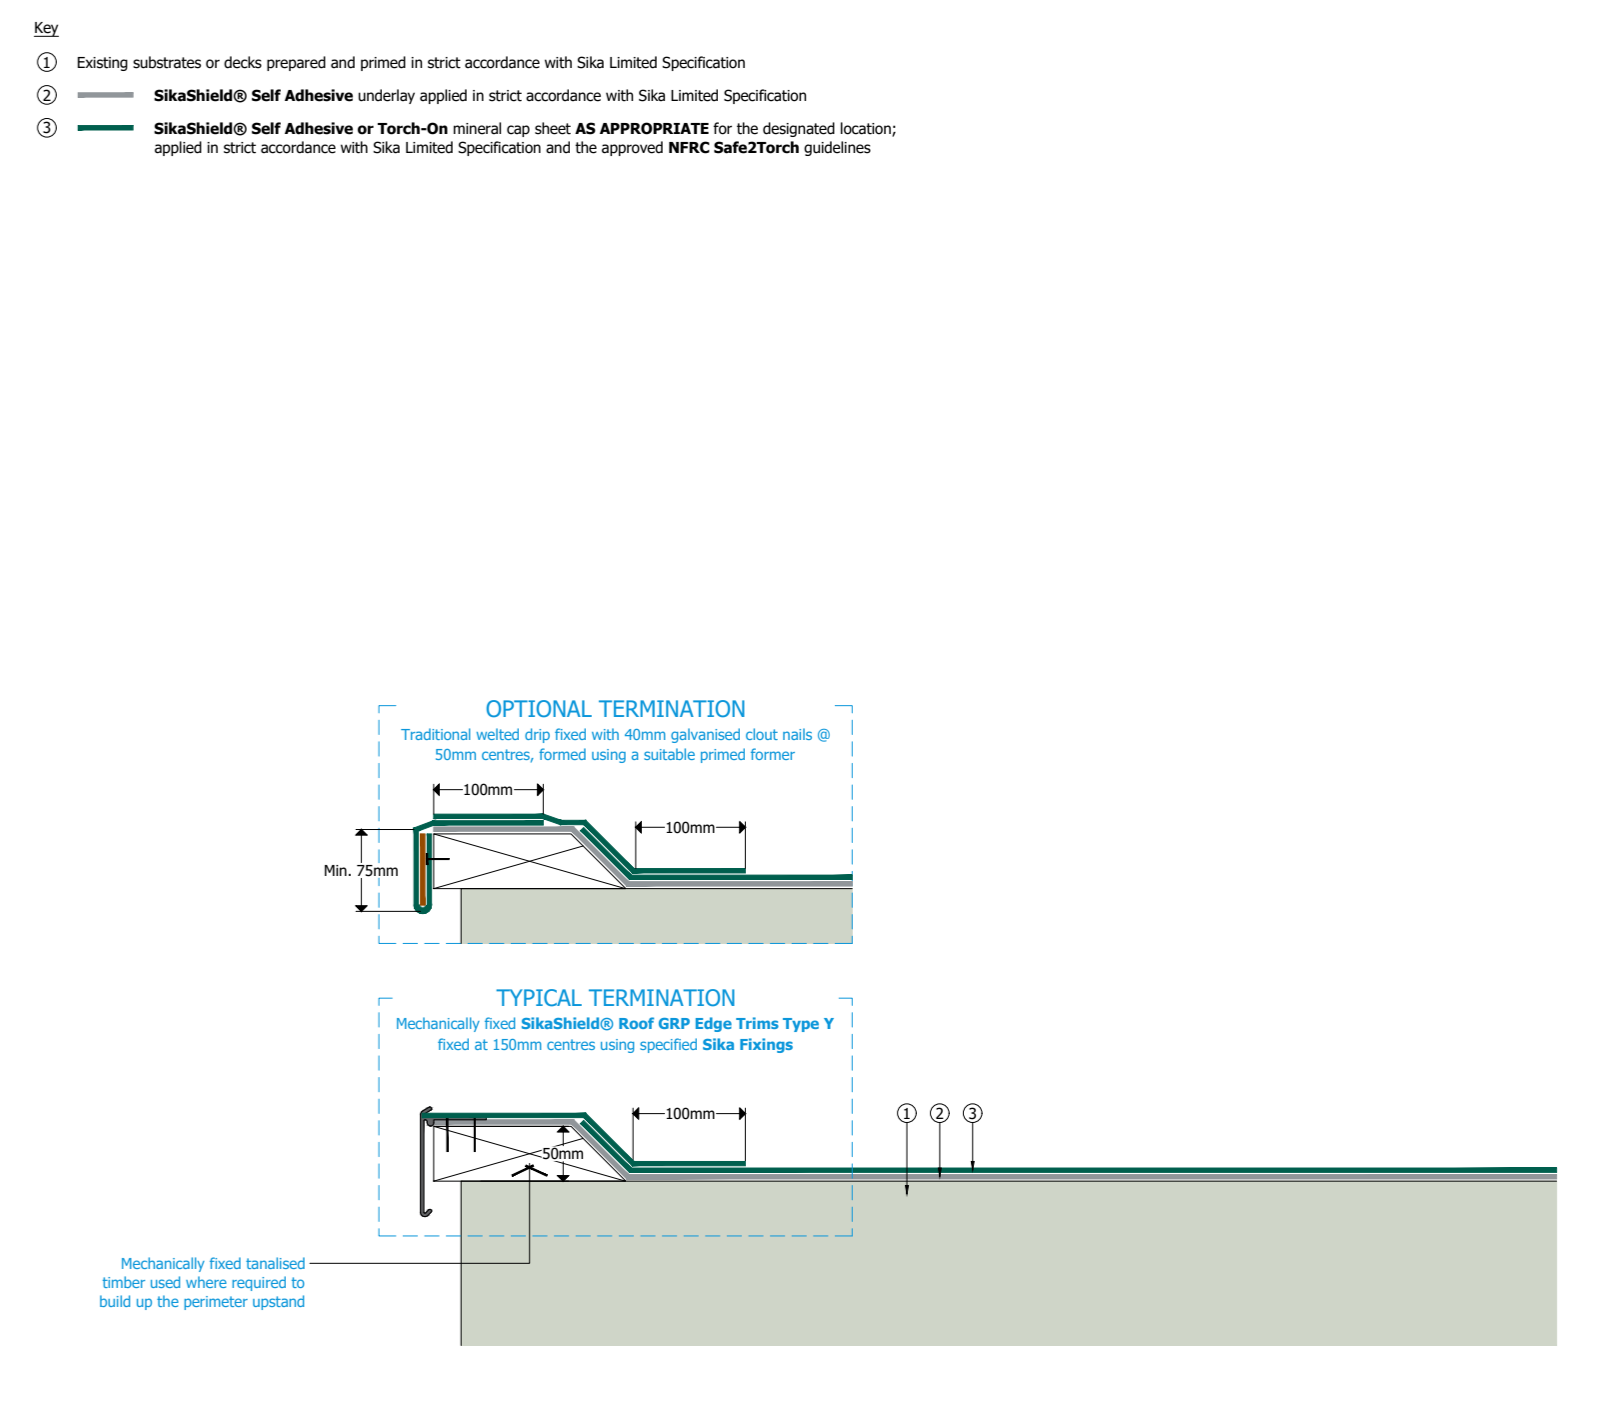


SikaBond® Reinforced Bituminous Membrane - Membrane Only - Penetration - Horizontal

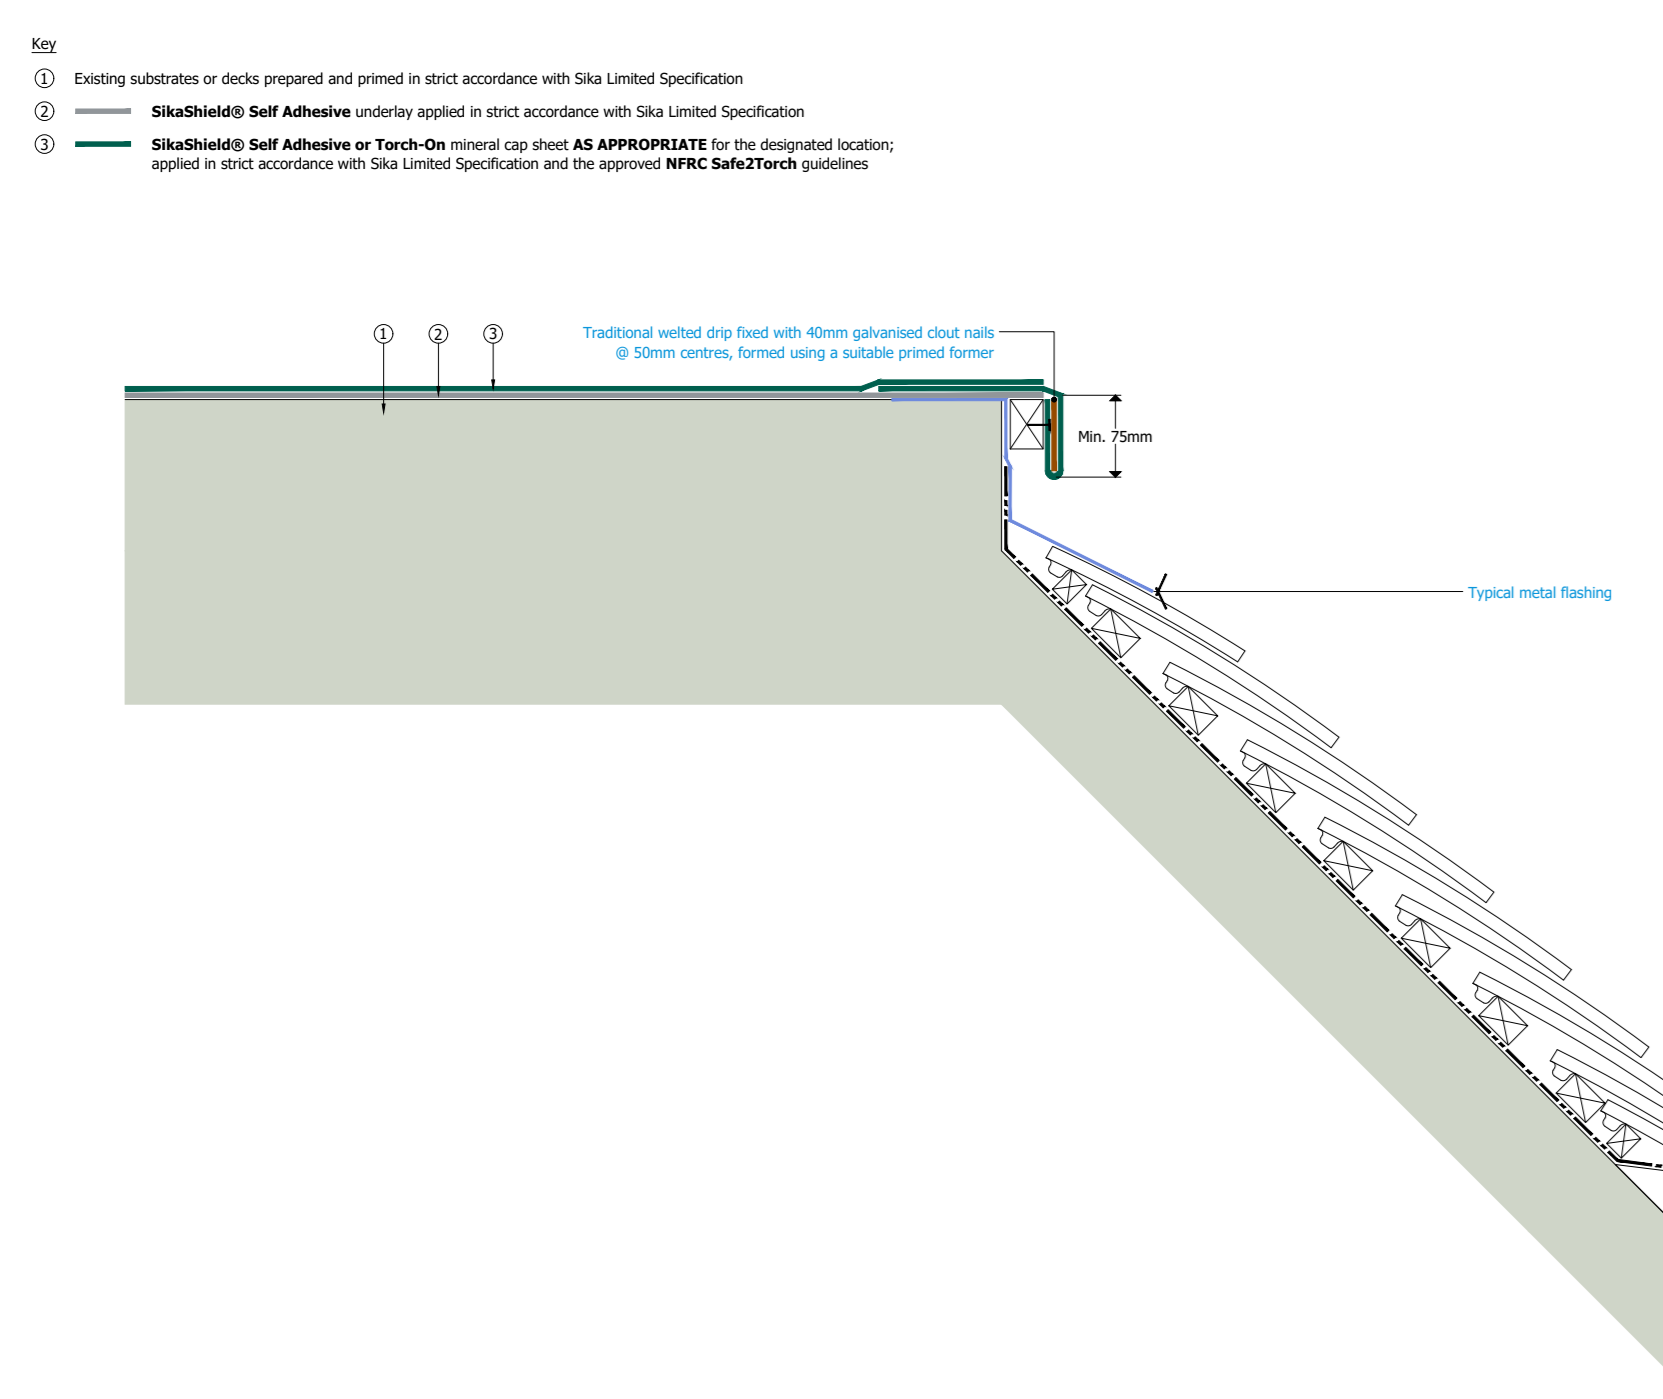


SikaBond® Reinforced Bituminous Membrane - Membrane Only - Penetration - Horizontal Edge

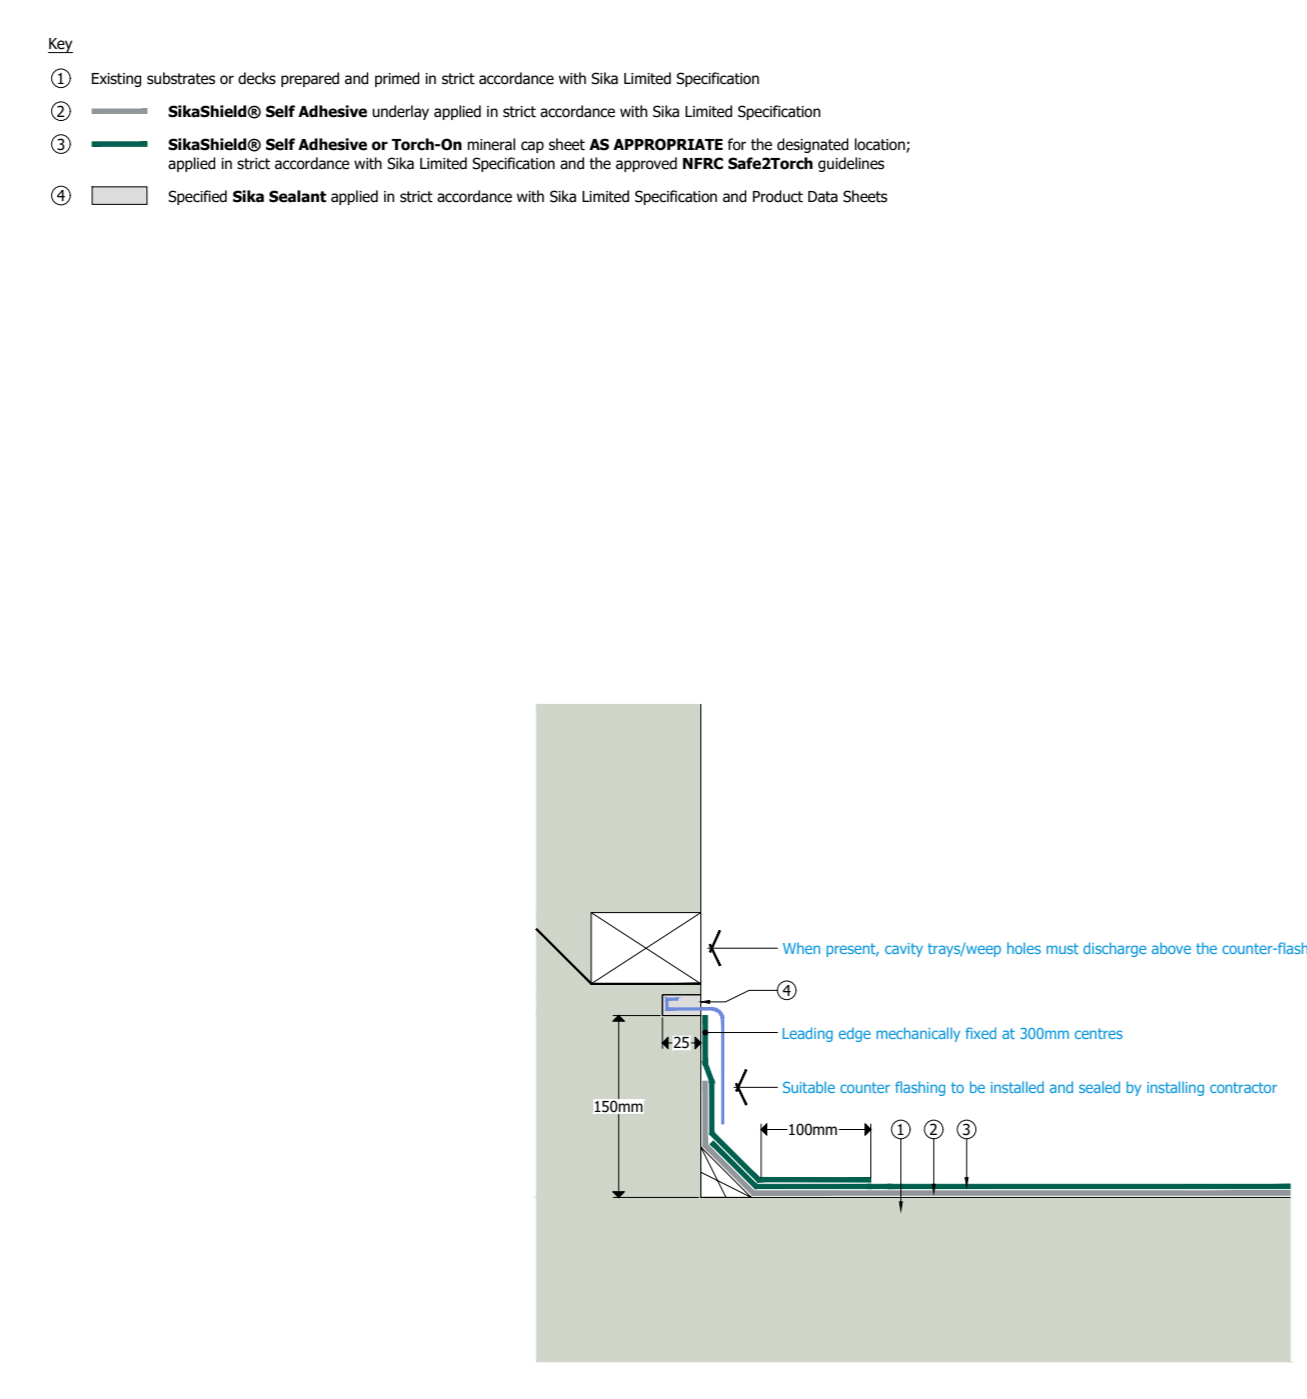


SikaBond® Reinforced Bituminous Membrane - Membrane Only - Upstand - Counter Flashing

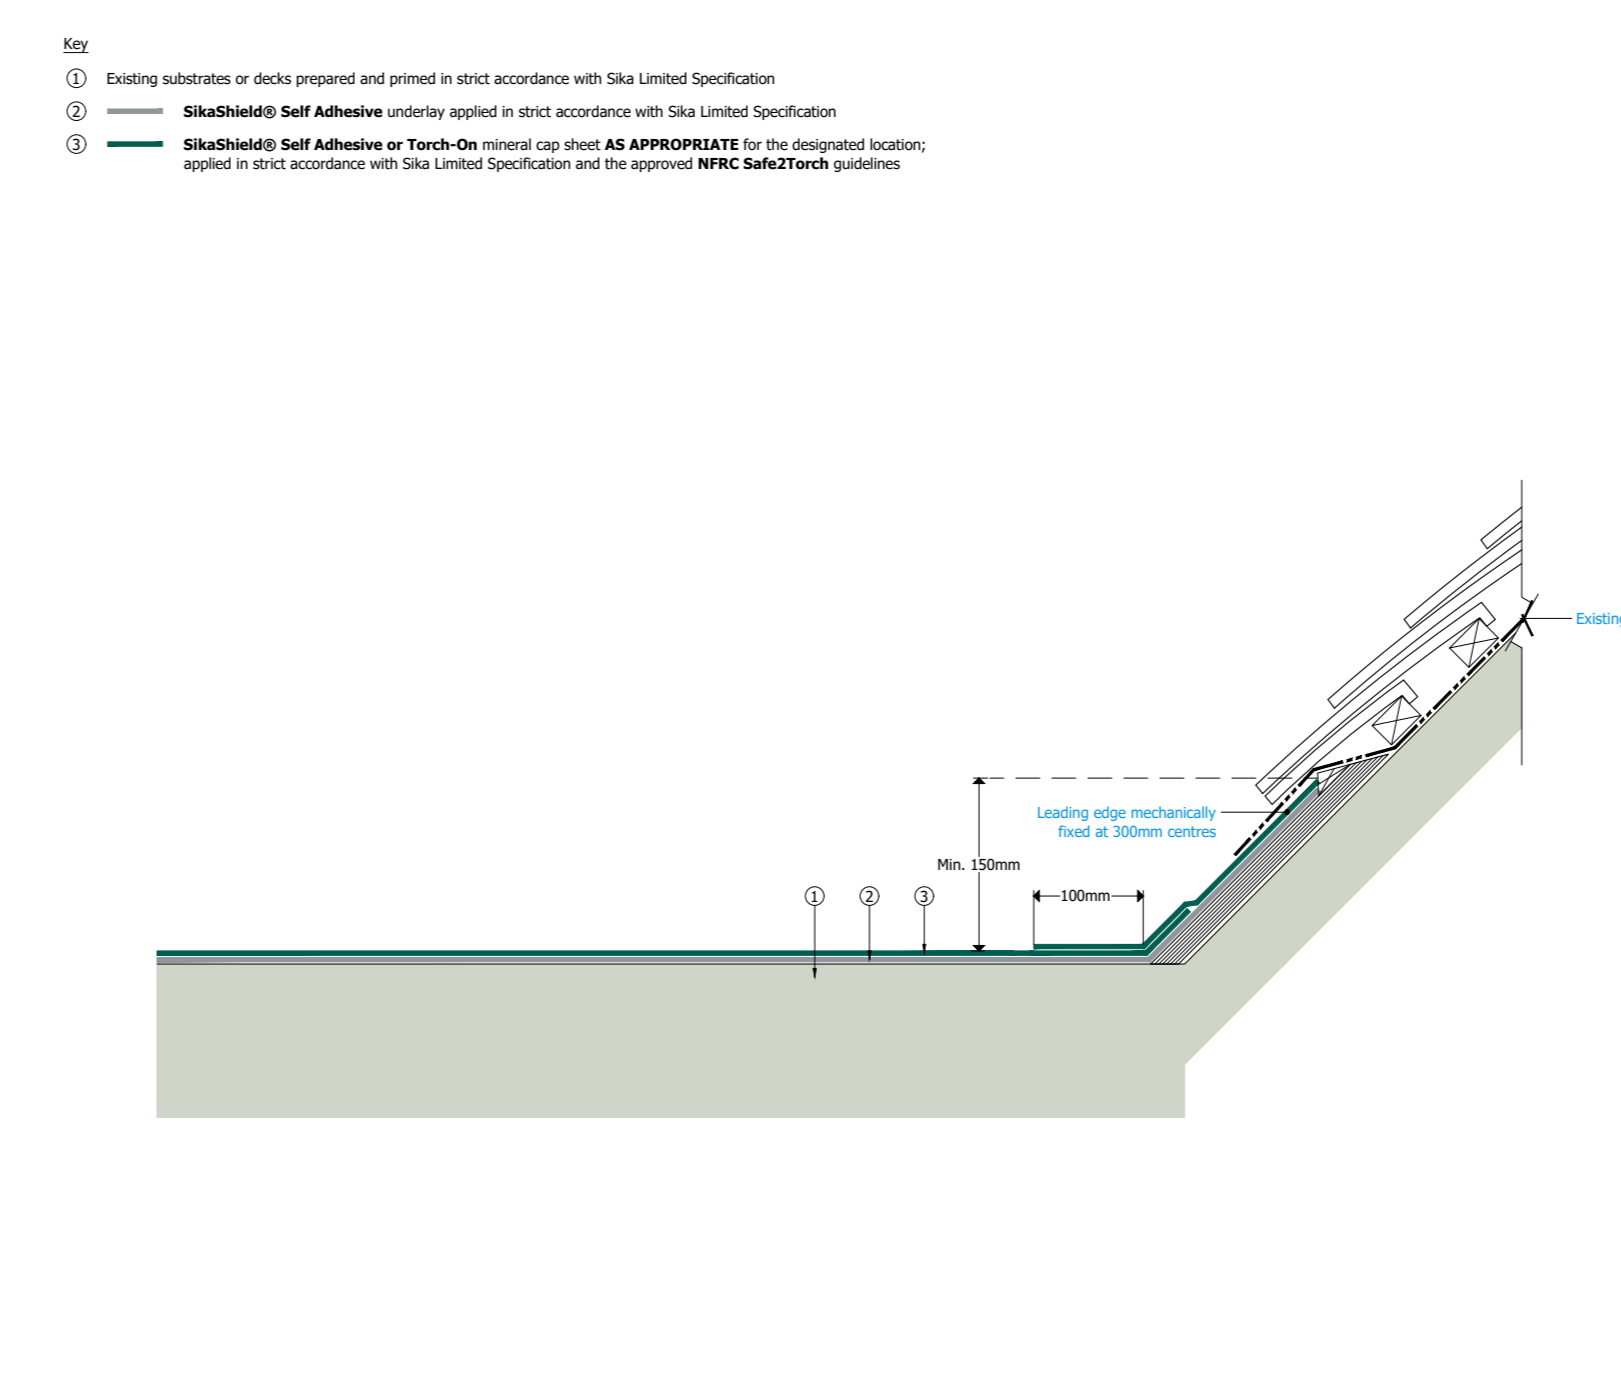


SikaBond® Reinforced Bituminous Membrane - Membrane Only - Upstand - Lap Joint - External to Downspout

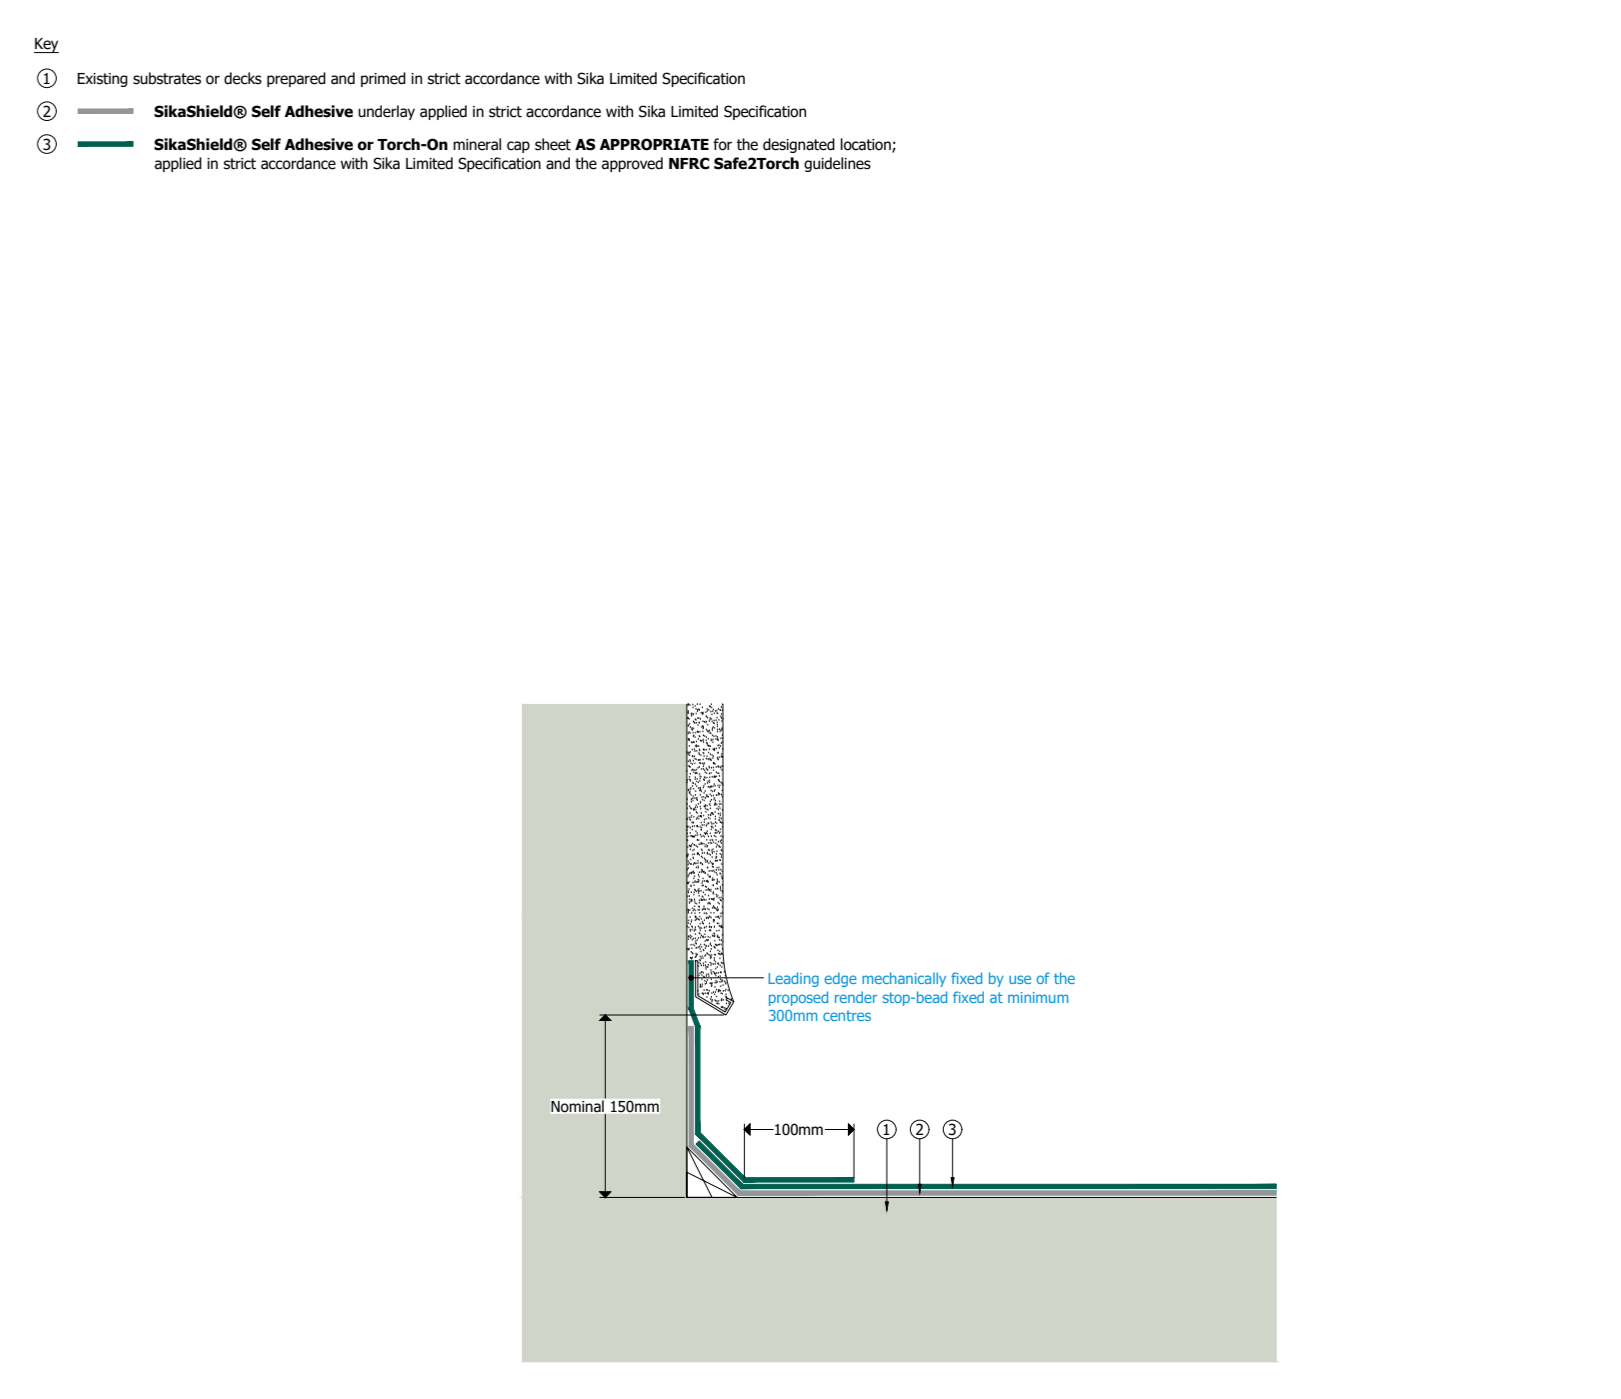


SikaBond® Reinforced Bituminous Membrane - Membrane Only - Upstand - Vertical

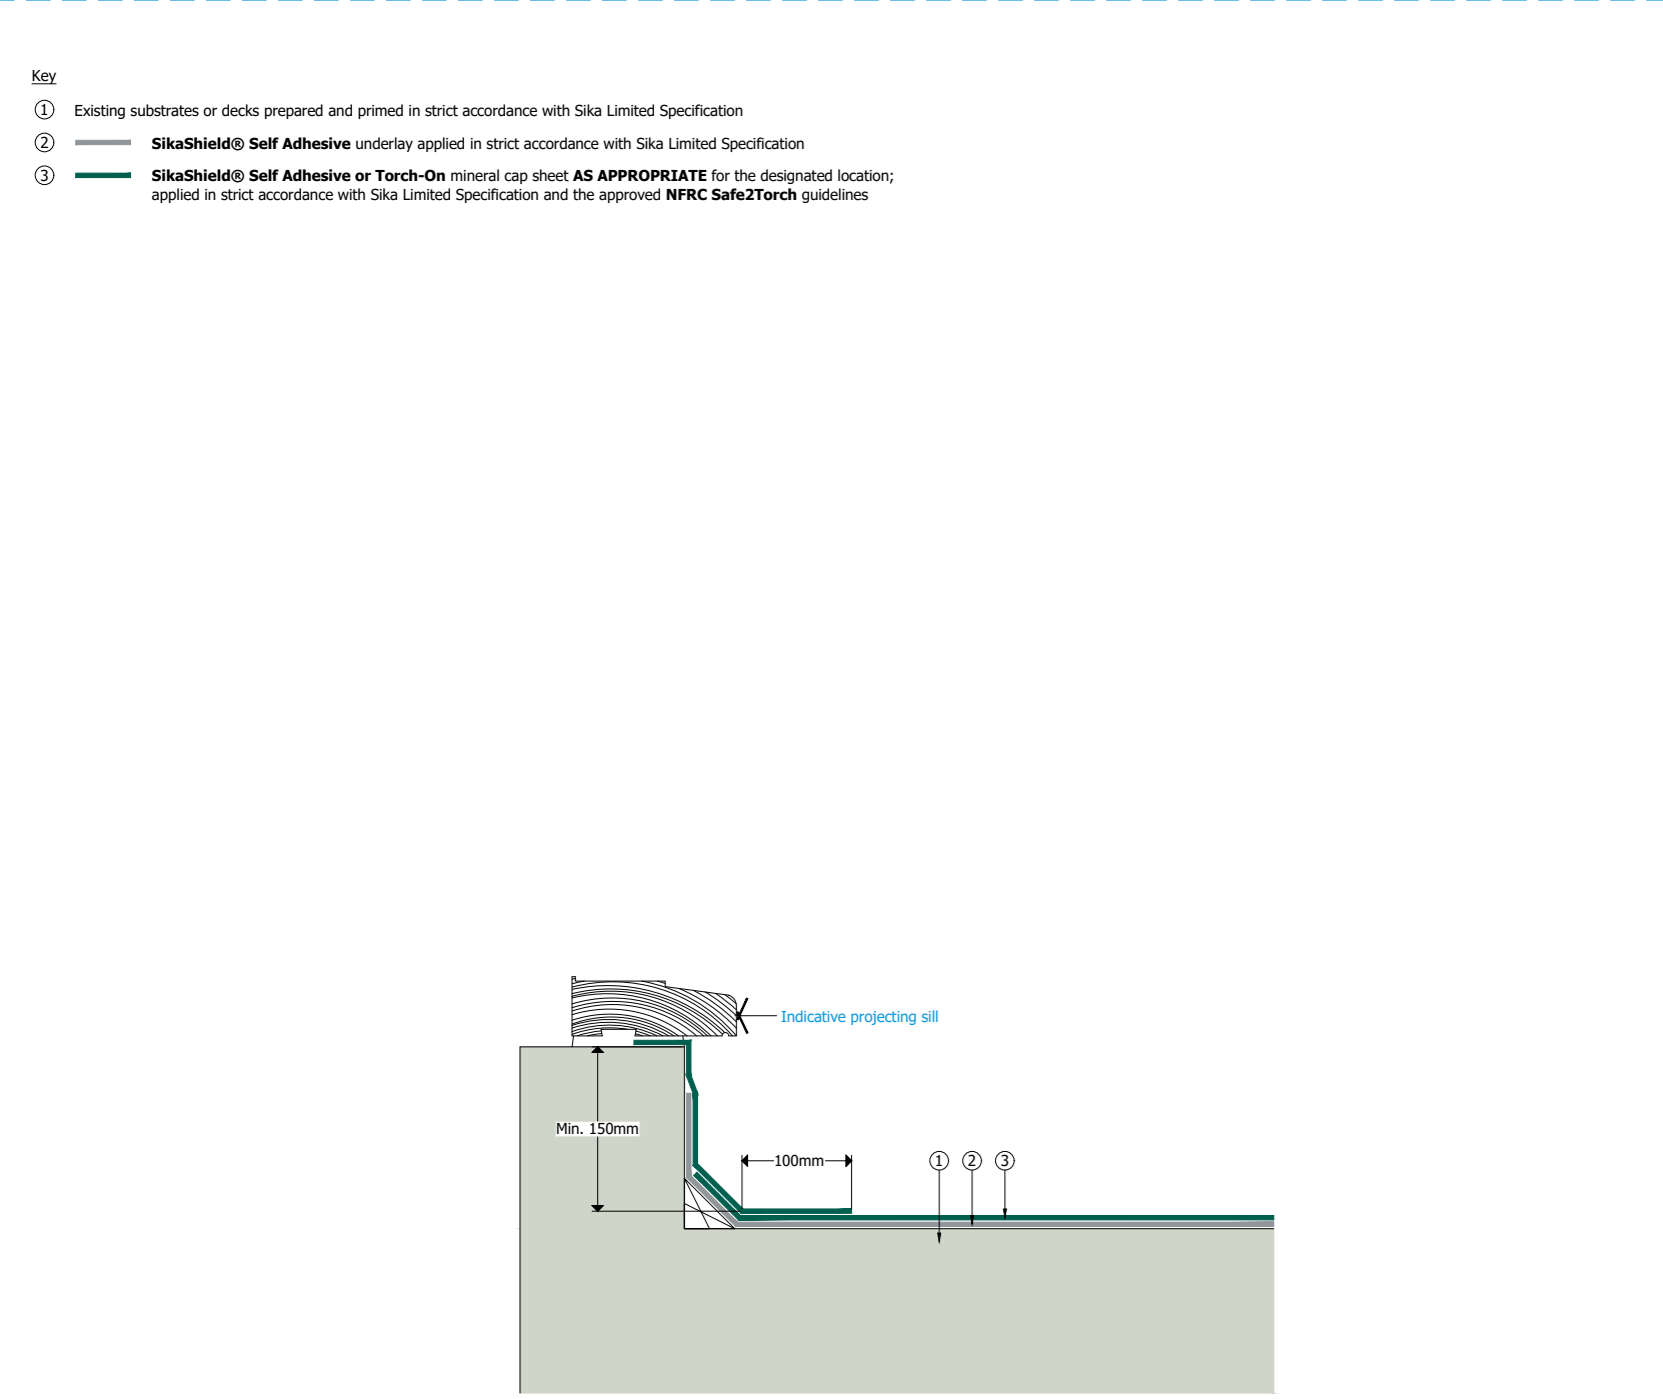


SikaBond® Reinforced Bituminous Membrane - Membrane Only - Upstand - Roof Threshold

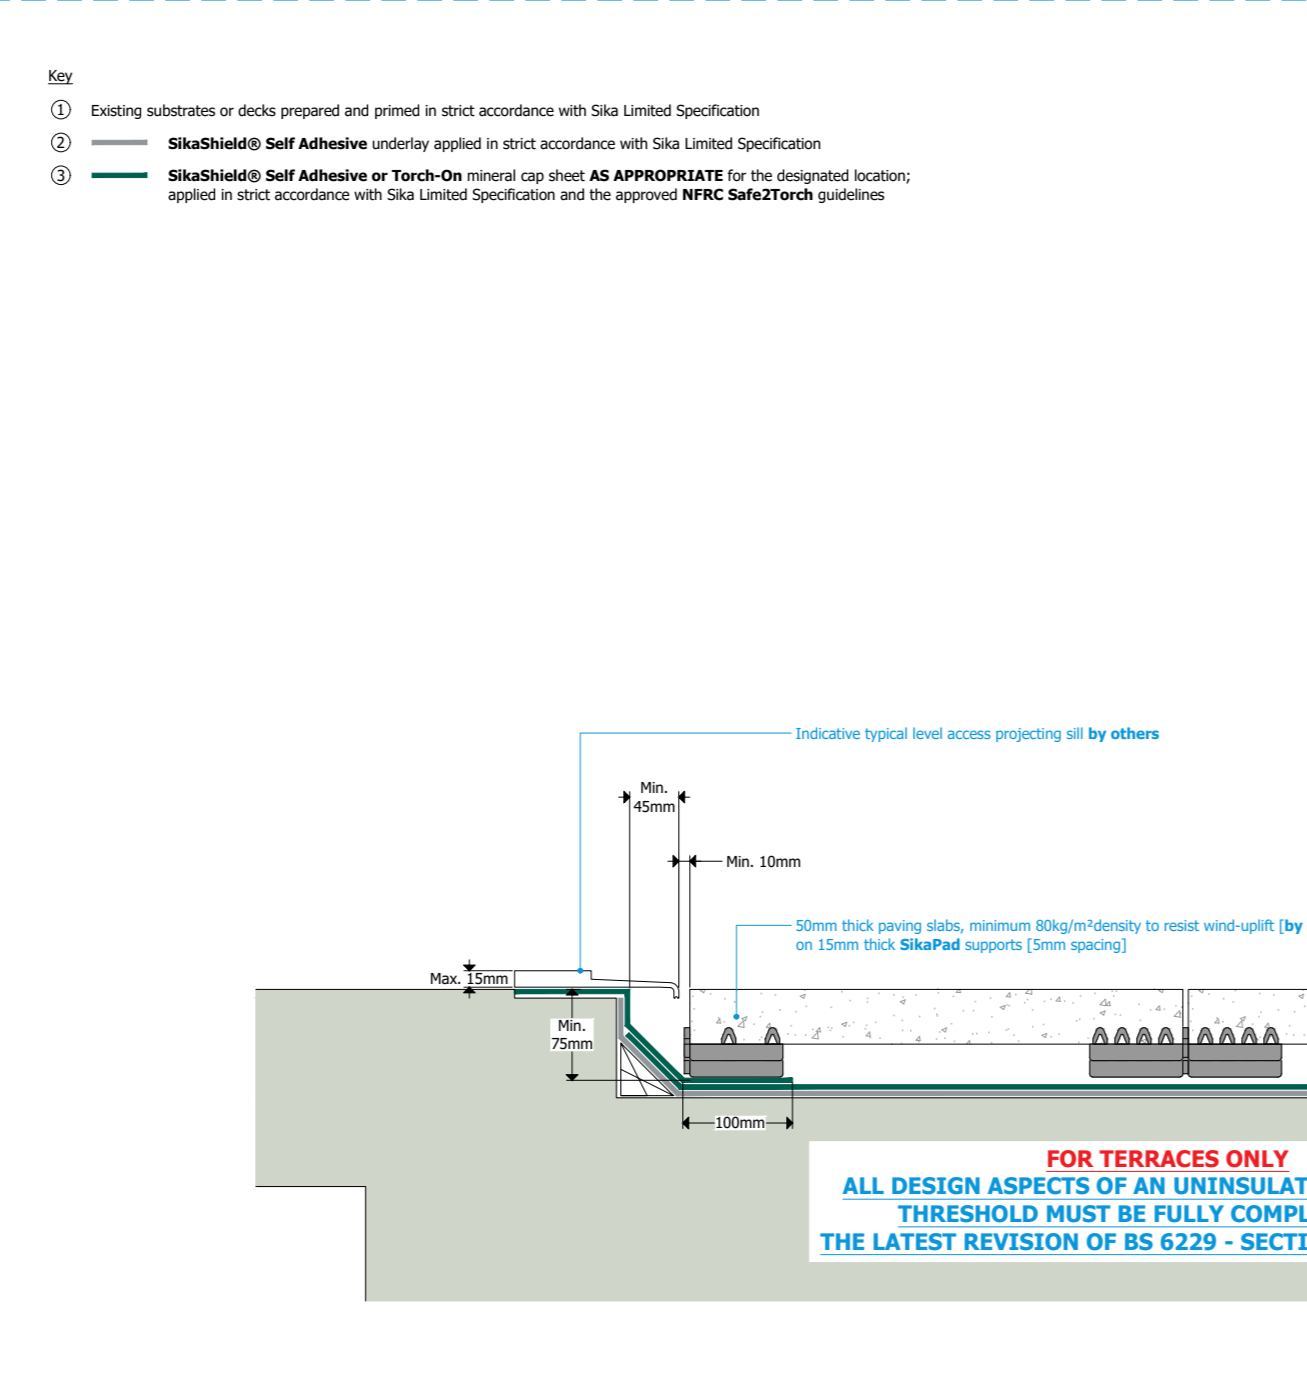


SikaBond® Reinforced Bituminous Membrane - Membrane Only - Upstand - Low Threshold for Terrace Use Only

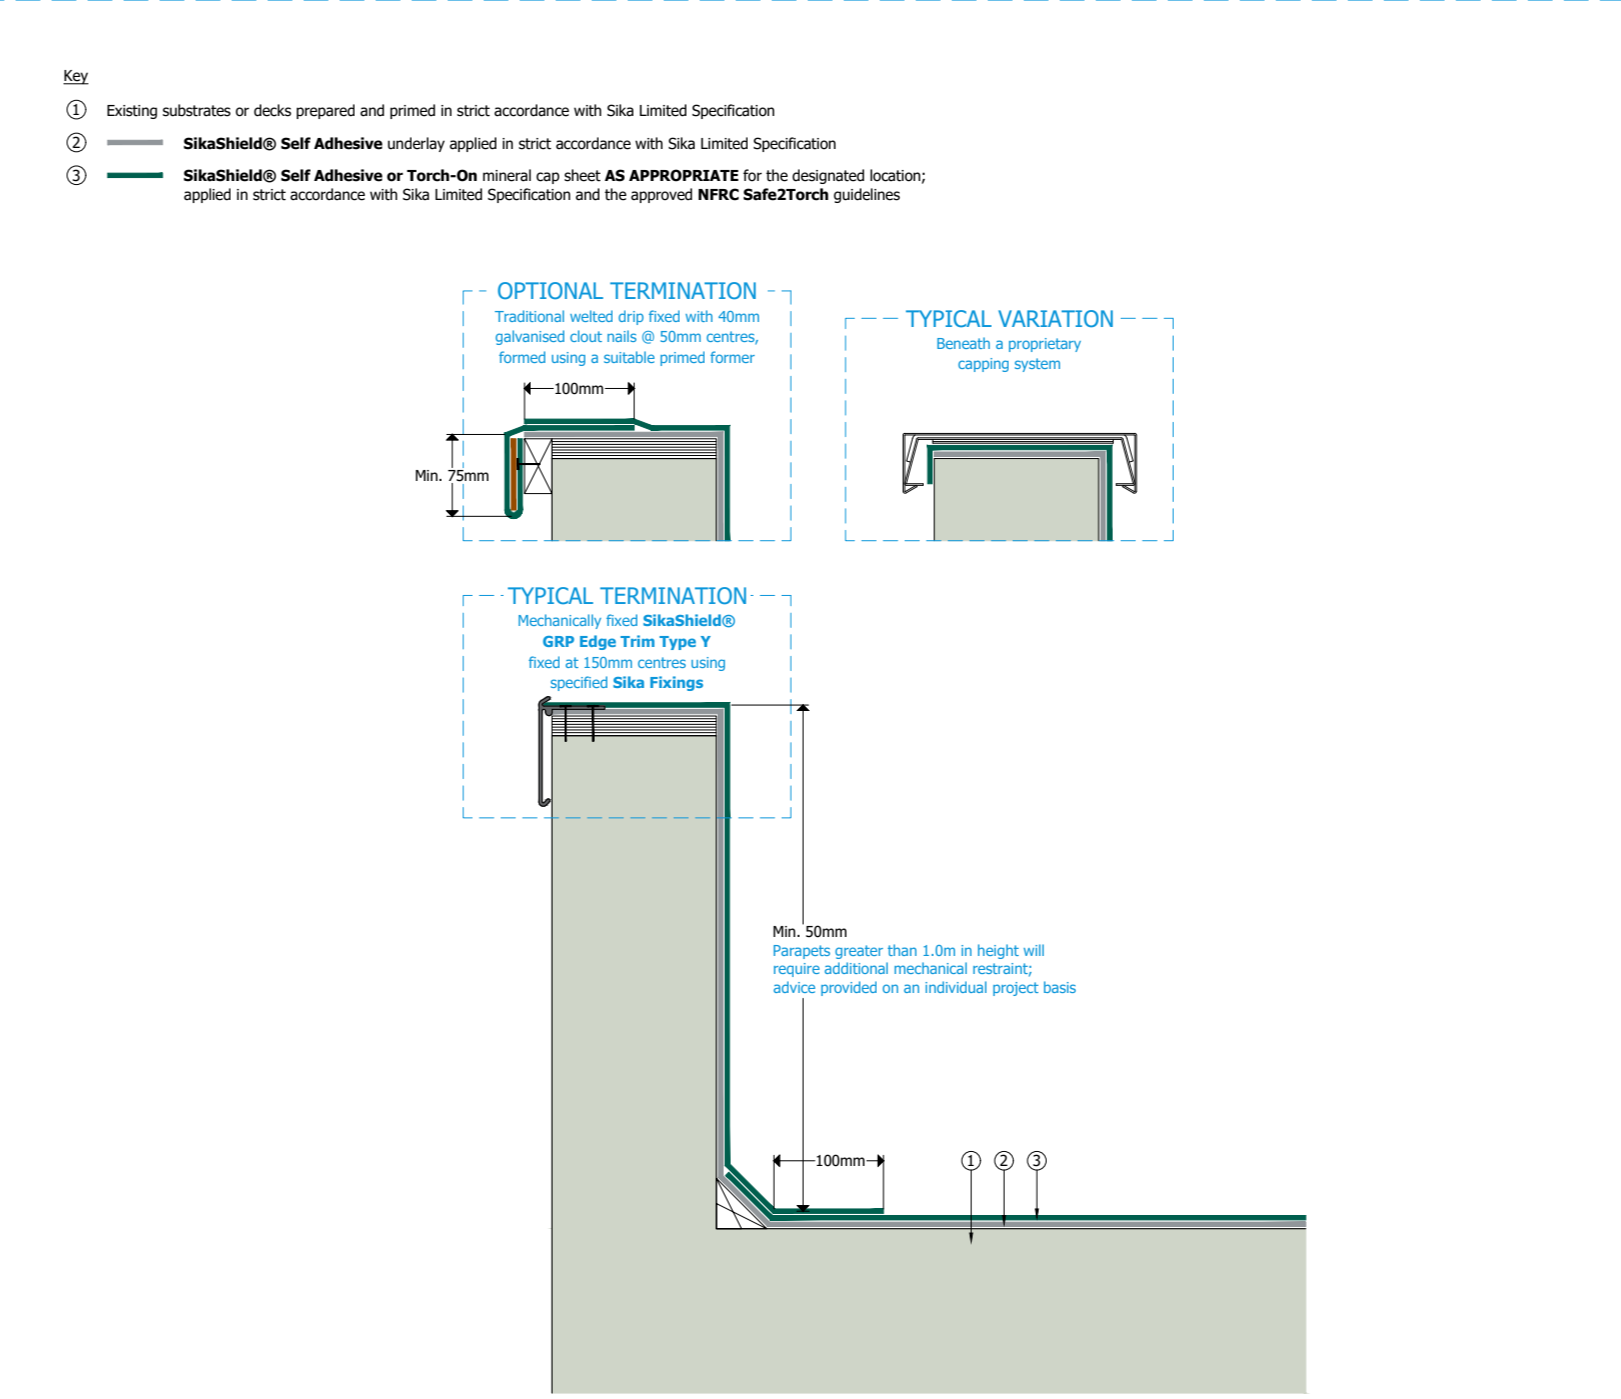


SikaBond® Reinforced Bituminous Membrane - Membrane Only - Project - Terrace

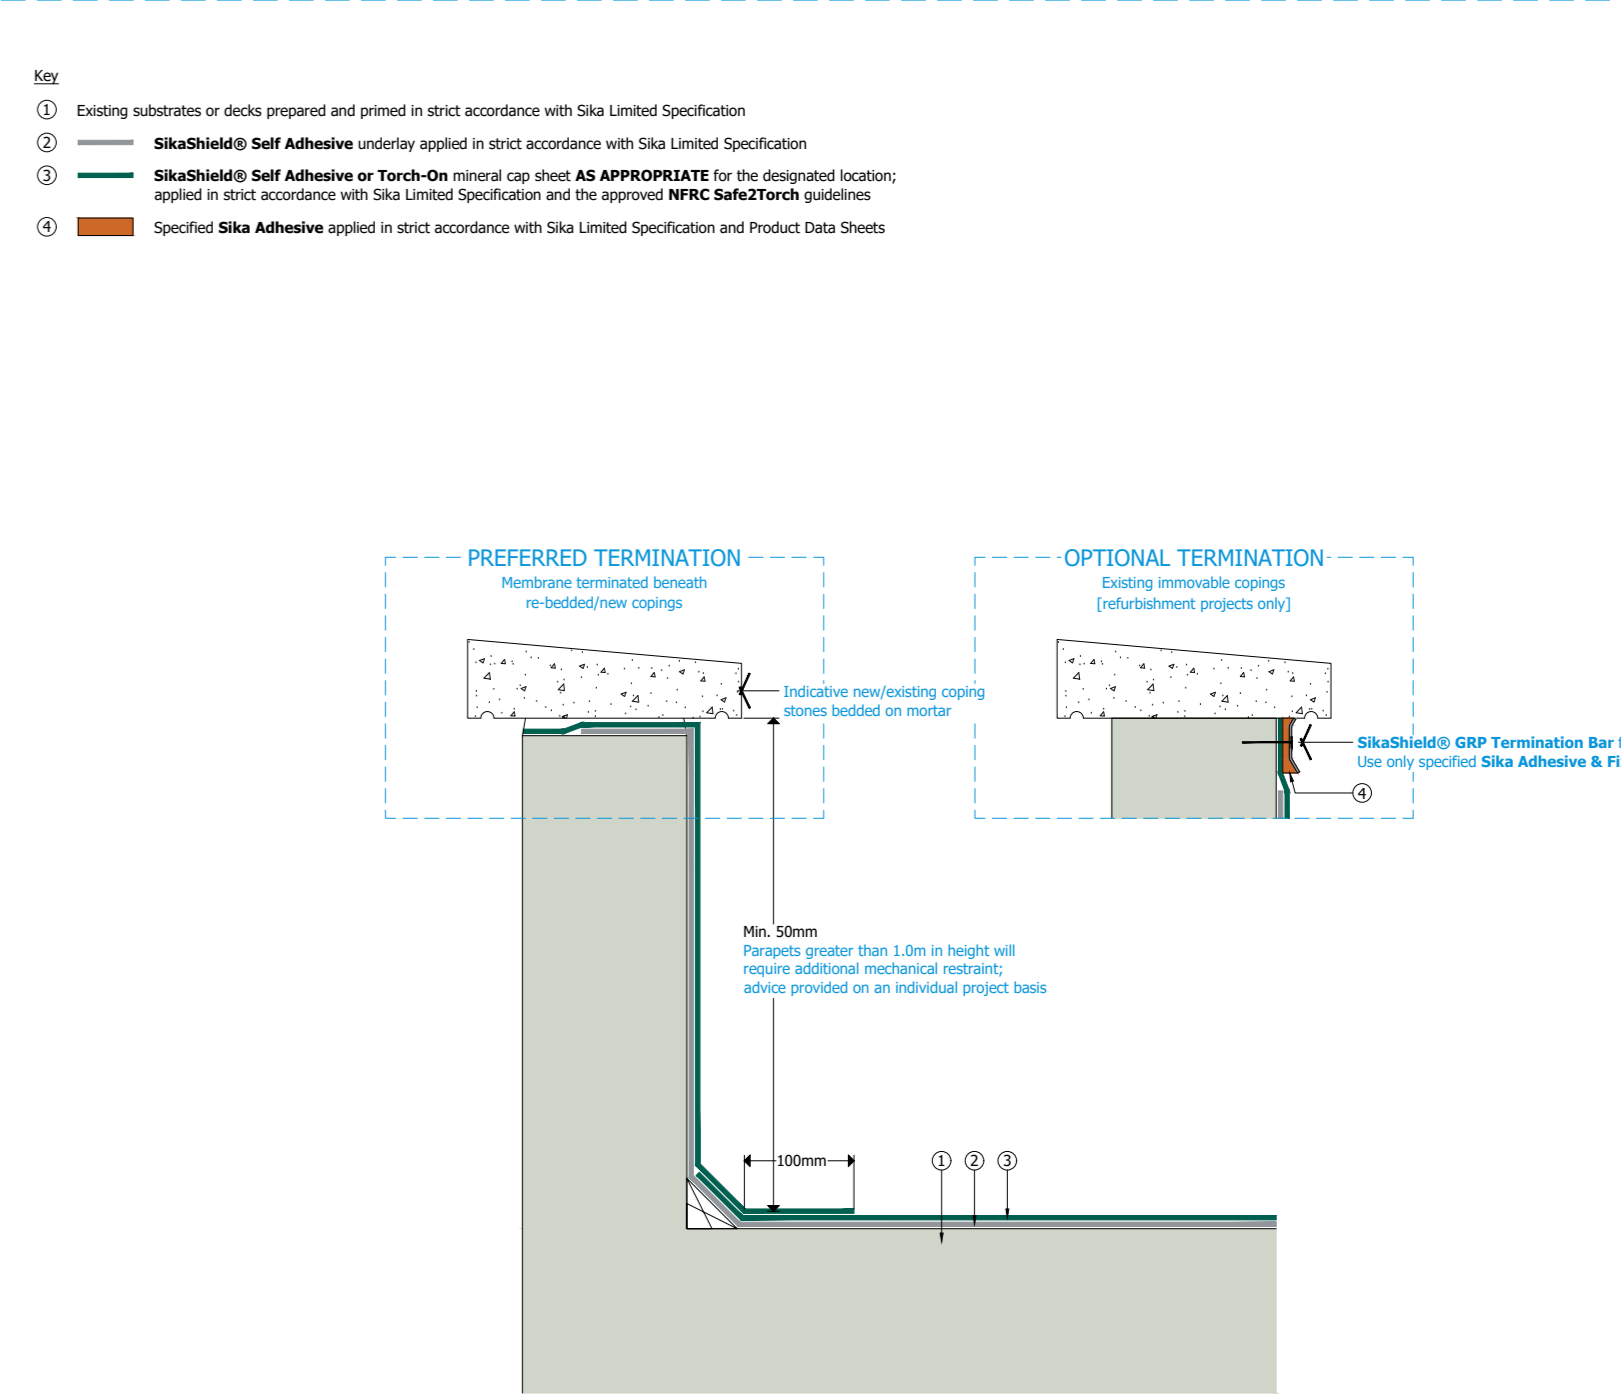


SikaBond® Reinforced Bituminous Membrane - Membrane Only - Project - Corner

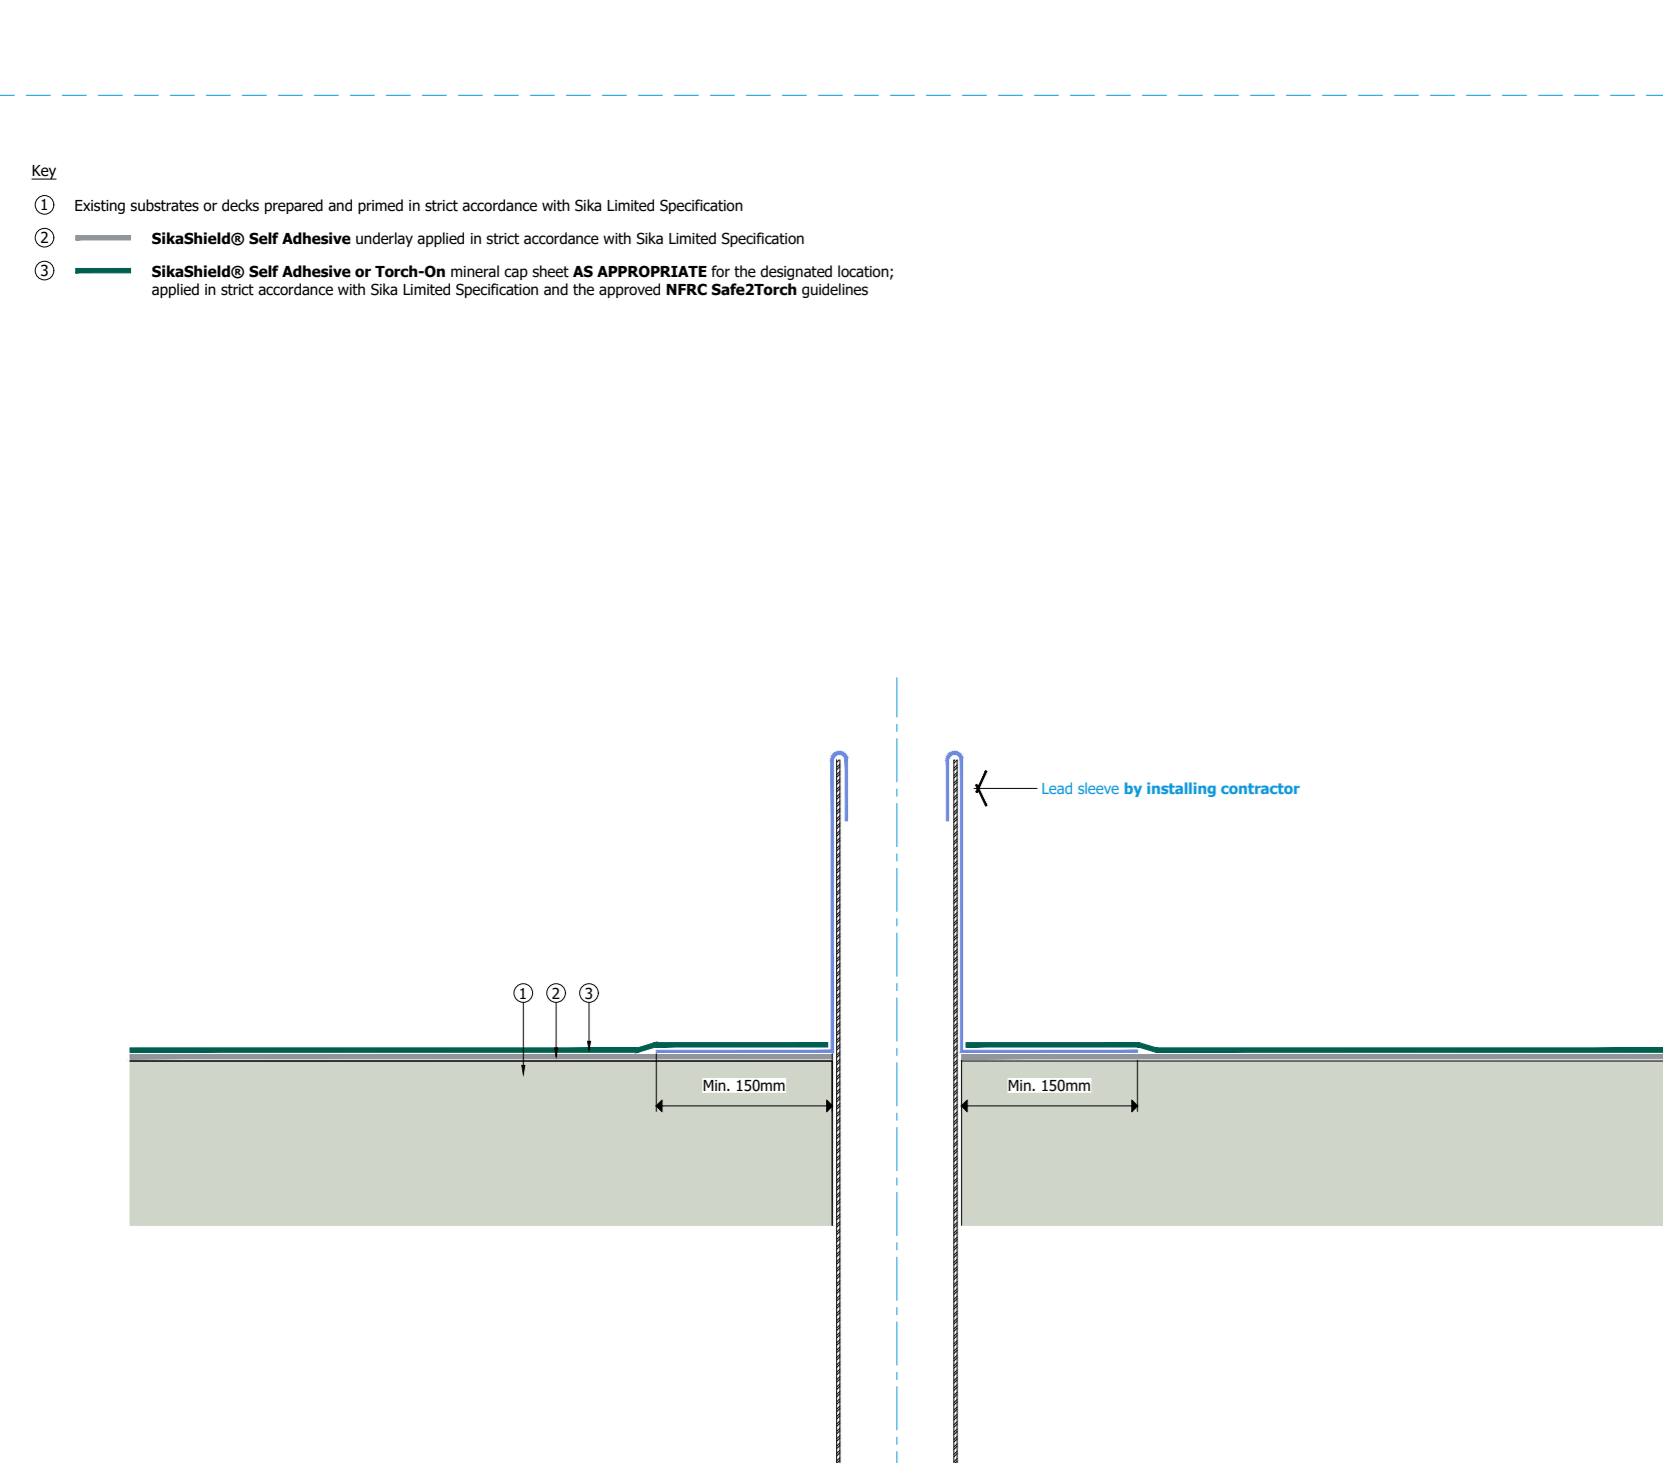


SikaBond® Reinforced Bituminous Membrane - Membrane Only - Penetration - Vertical

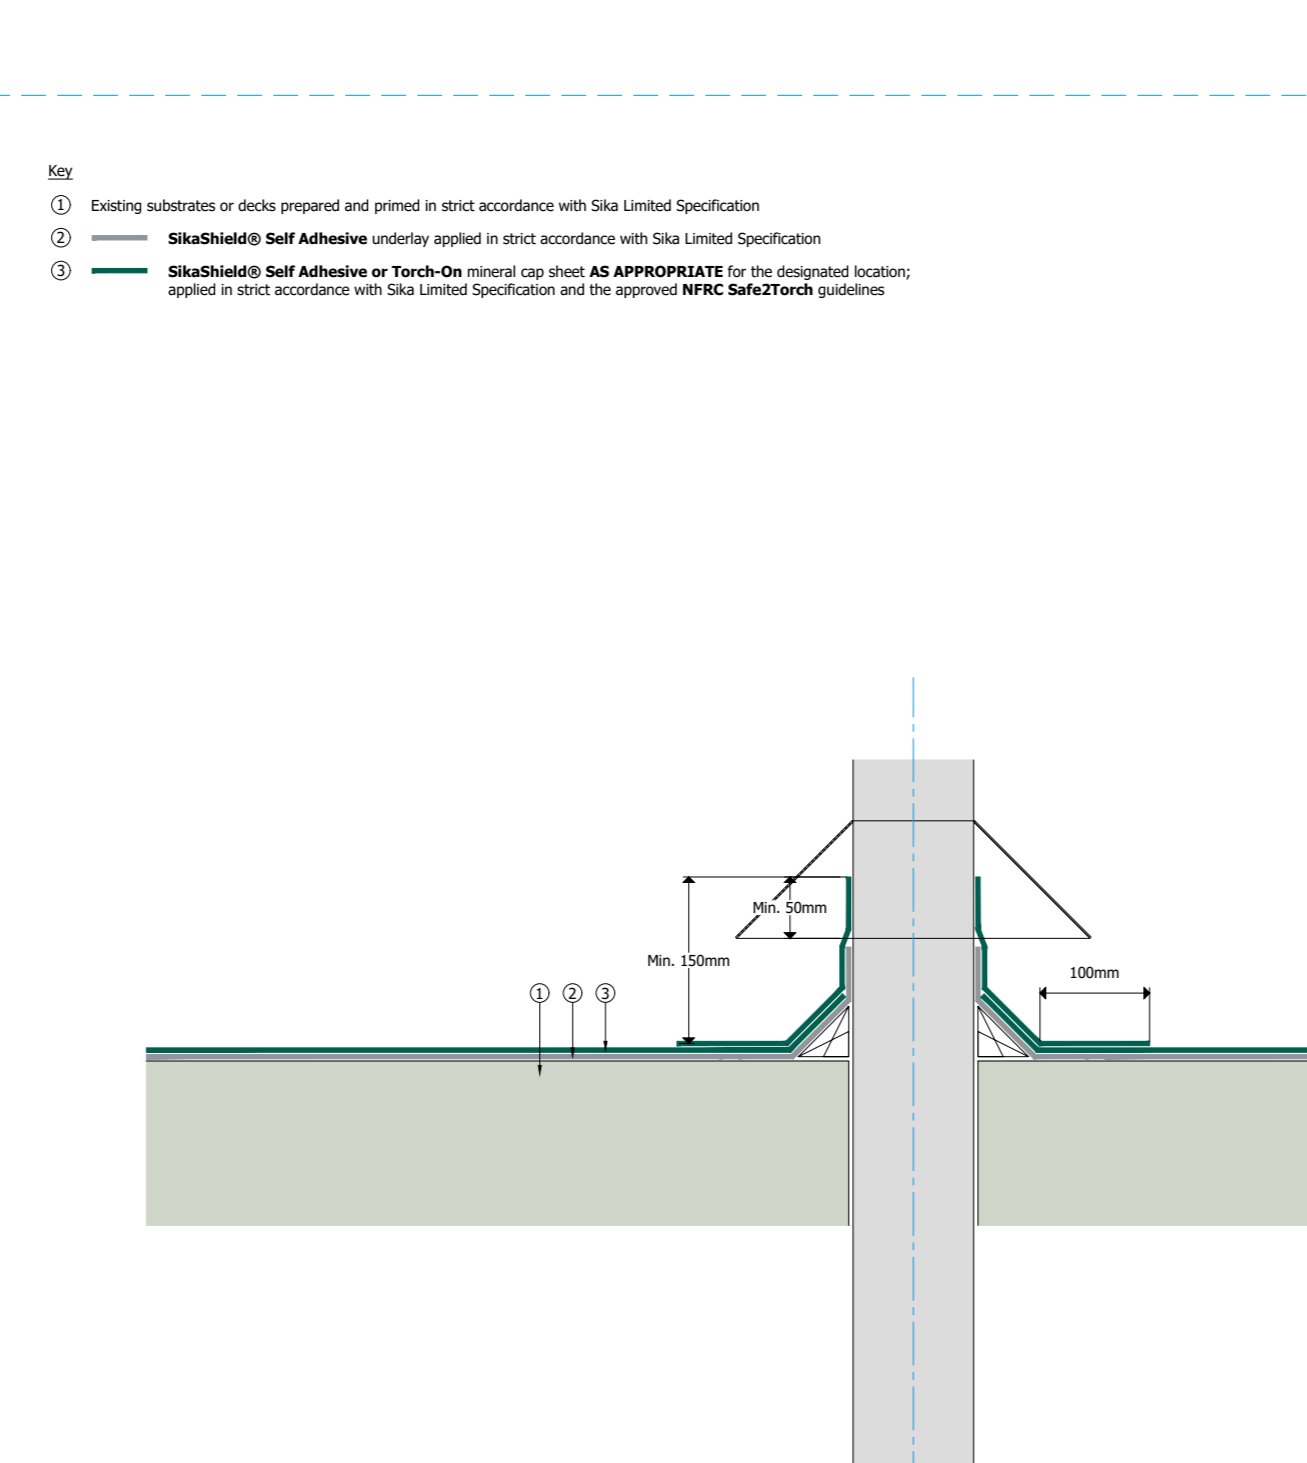

SikaBond® Reinforced Bituminous Membrane - Membrane Only - Penetration - Slab/Beam Joints

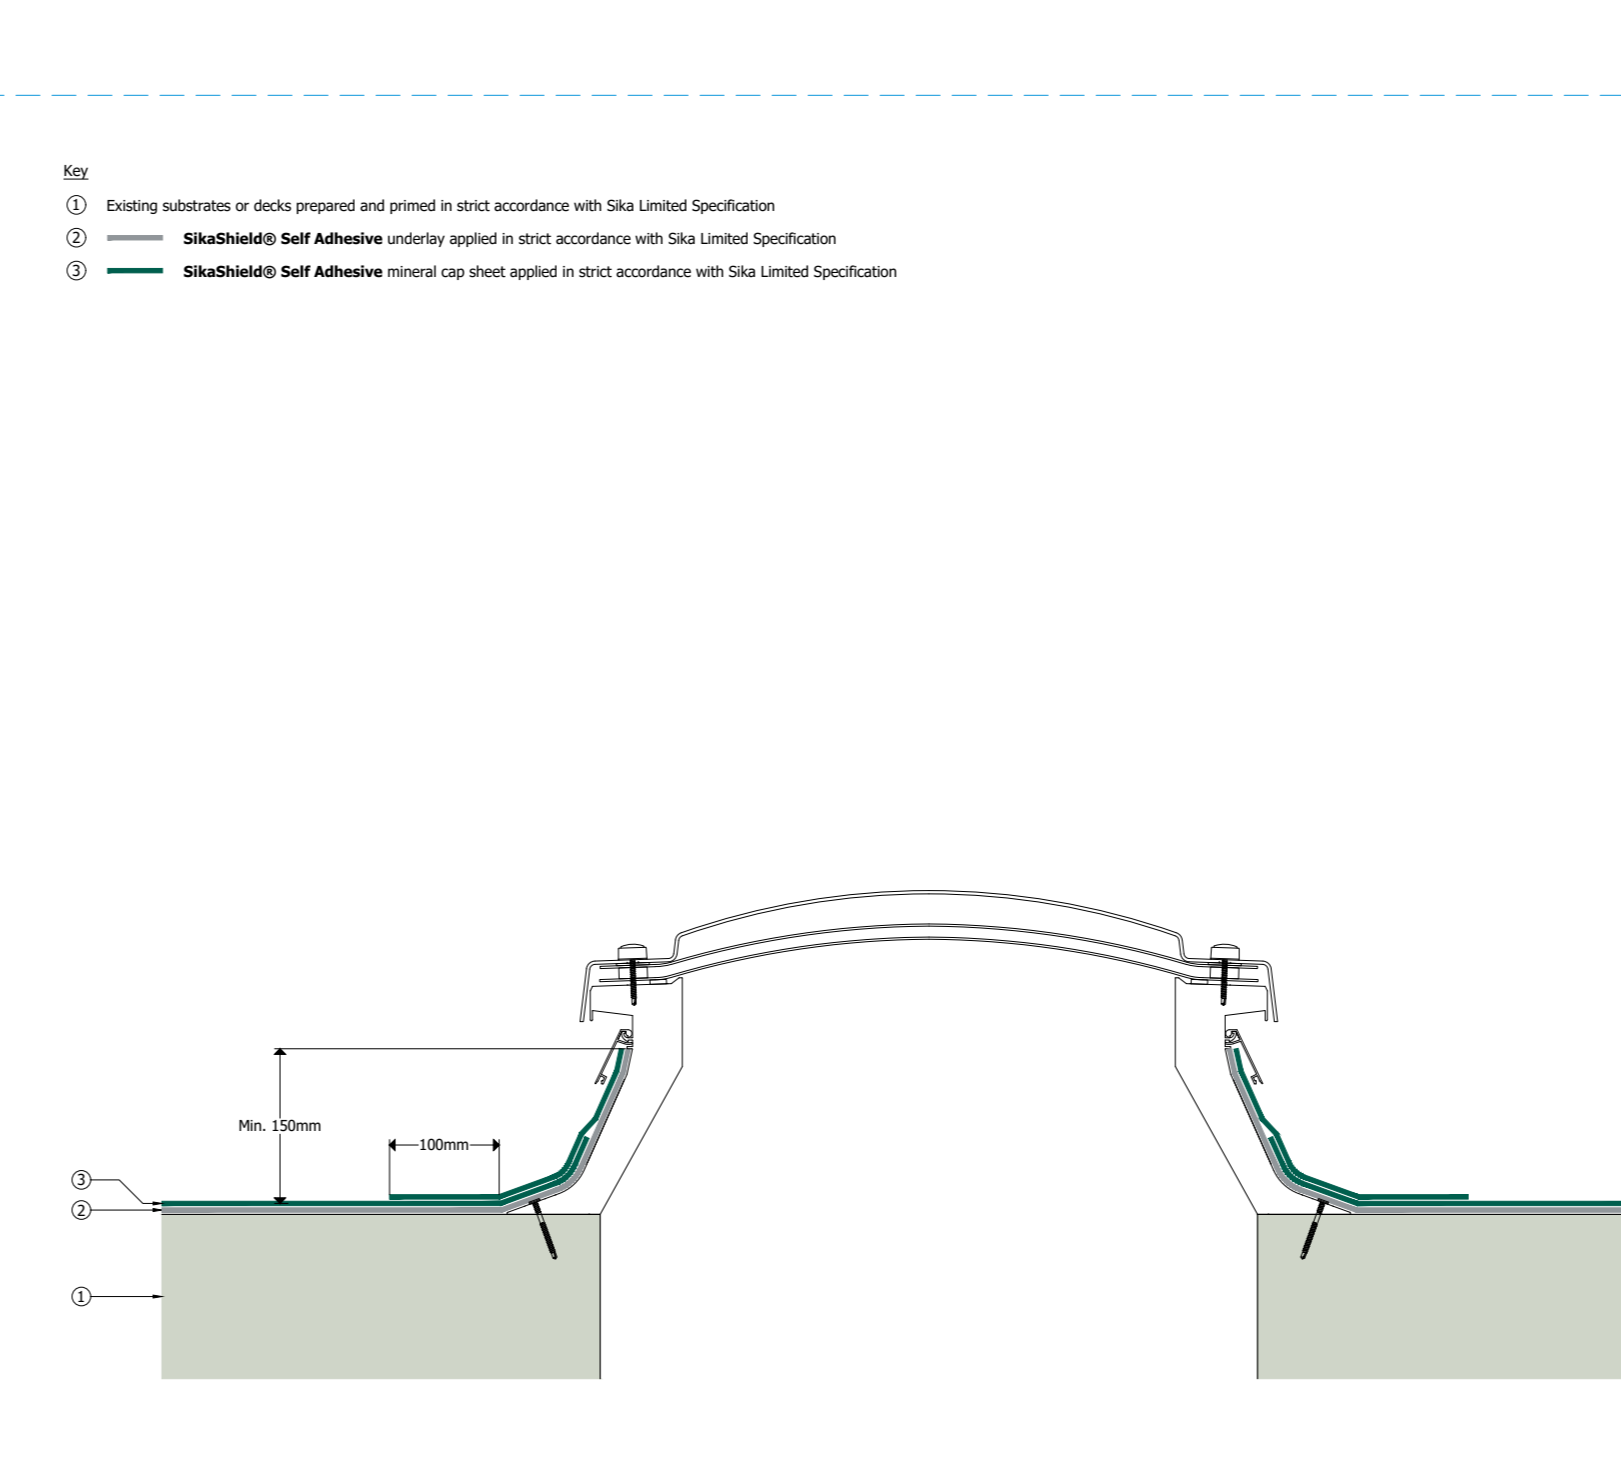

SikaBond® Reinforced Bituminous Membrane - Membrane Only - Rooflight - Slab/Beam Joints

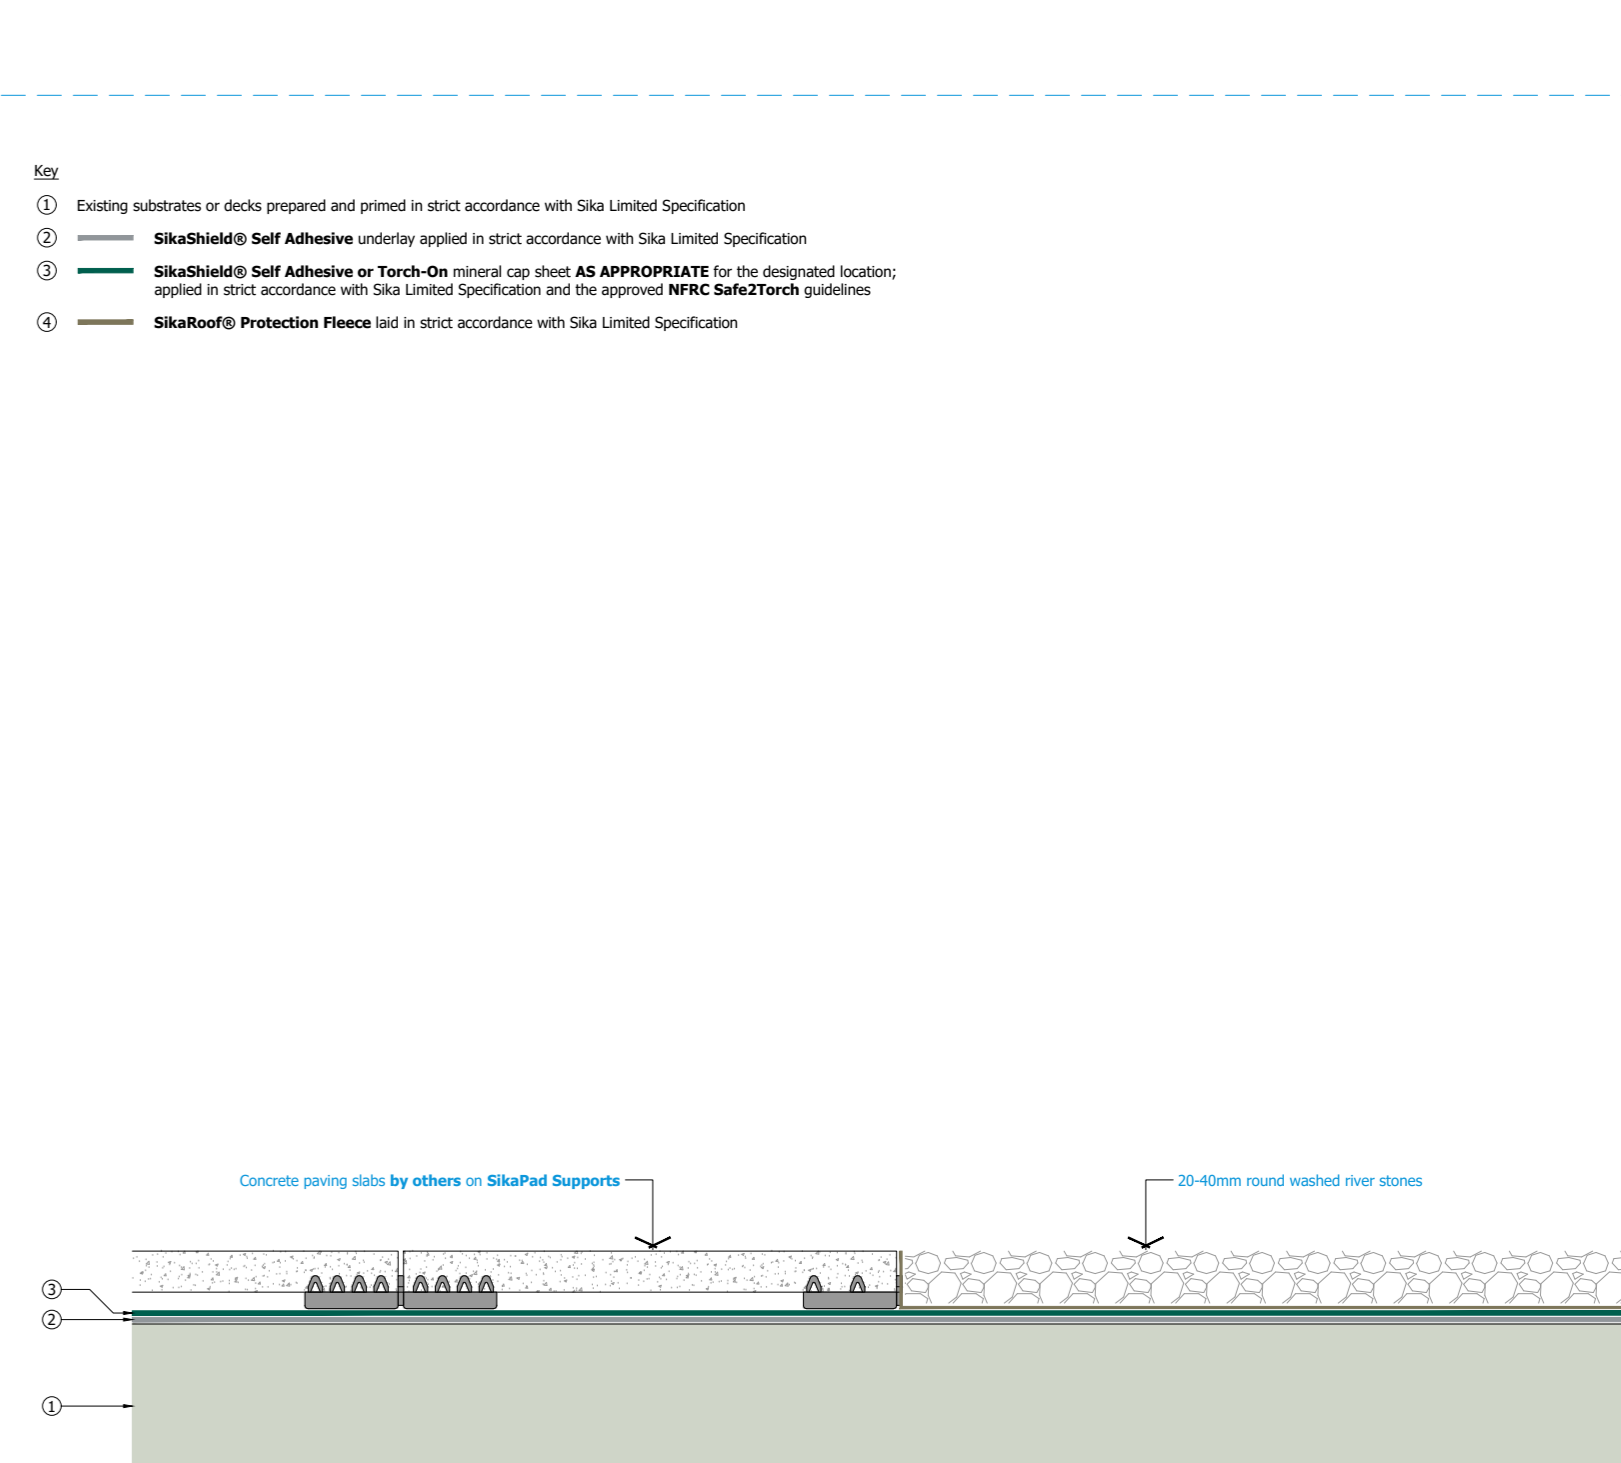

SikaBond® Reinforced Bituminous Membrane - Membrane Only - Midspan - Island

INFORMATION

Project No: []

Drawn: []

Scale: NTS @ A0

Drawn: GRW

Check: Tech Services | Date: April '24

© 2024 Sika Ltd. All rights reserved. Sika is a registered trademark of Sika Ltd. SikaBond® is a registered trademark of Sika Ltd. SikaTorch® is a registered trademark of Sika Ltd.

BUILDING TRUST